




**GUNN LENNON
FABRICATIONS LTD.**

Facade System Specialists

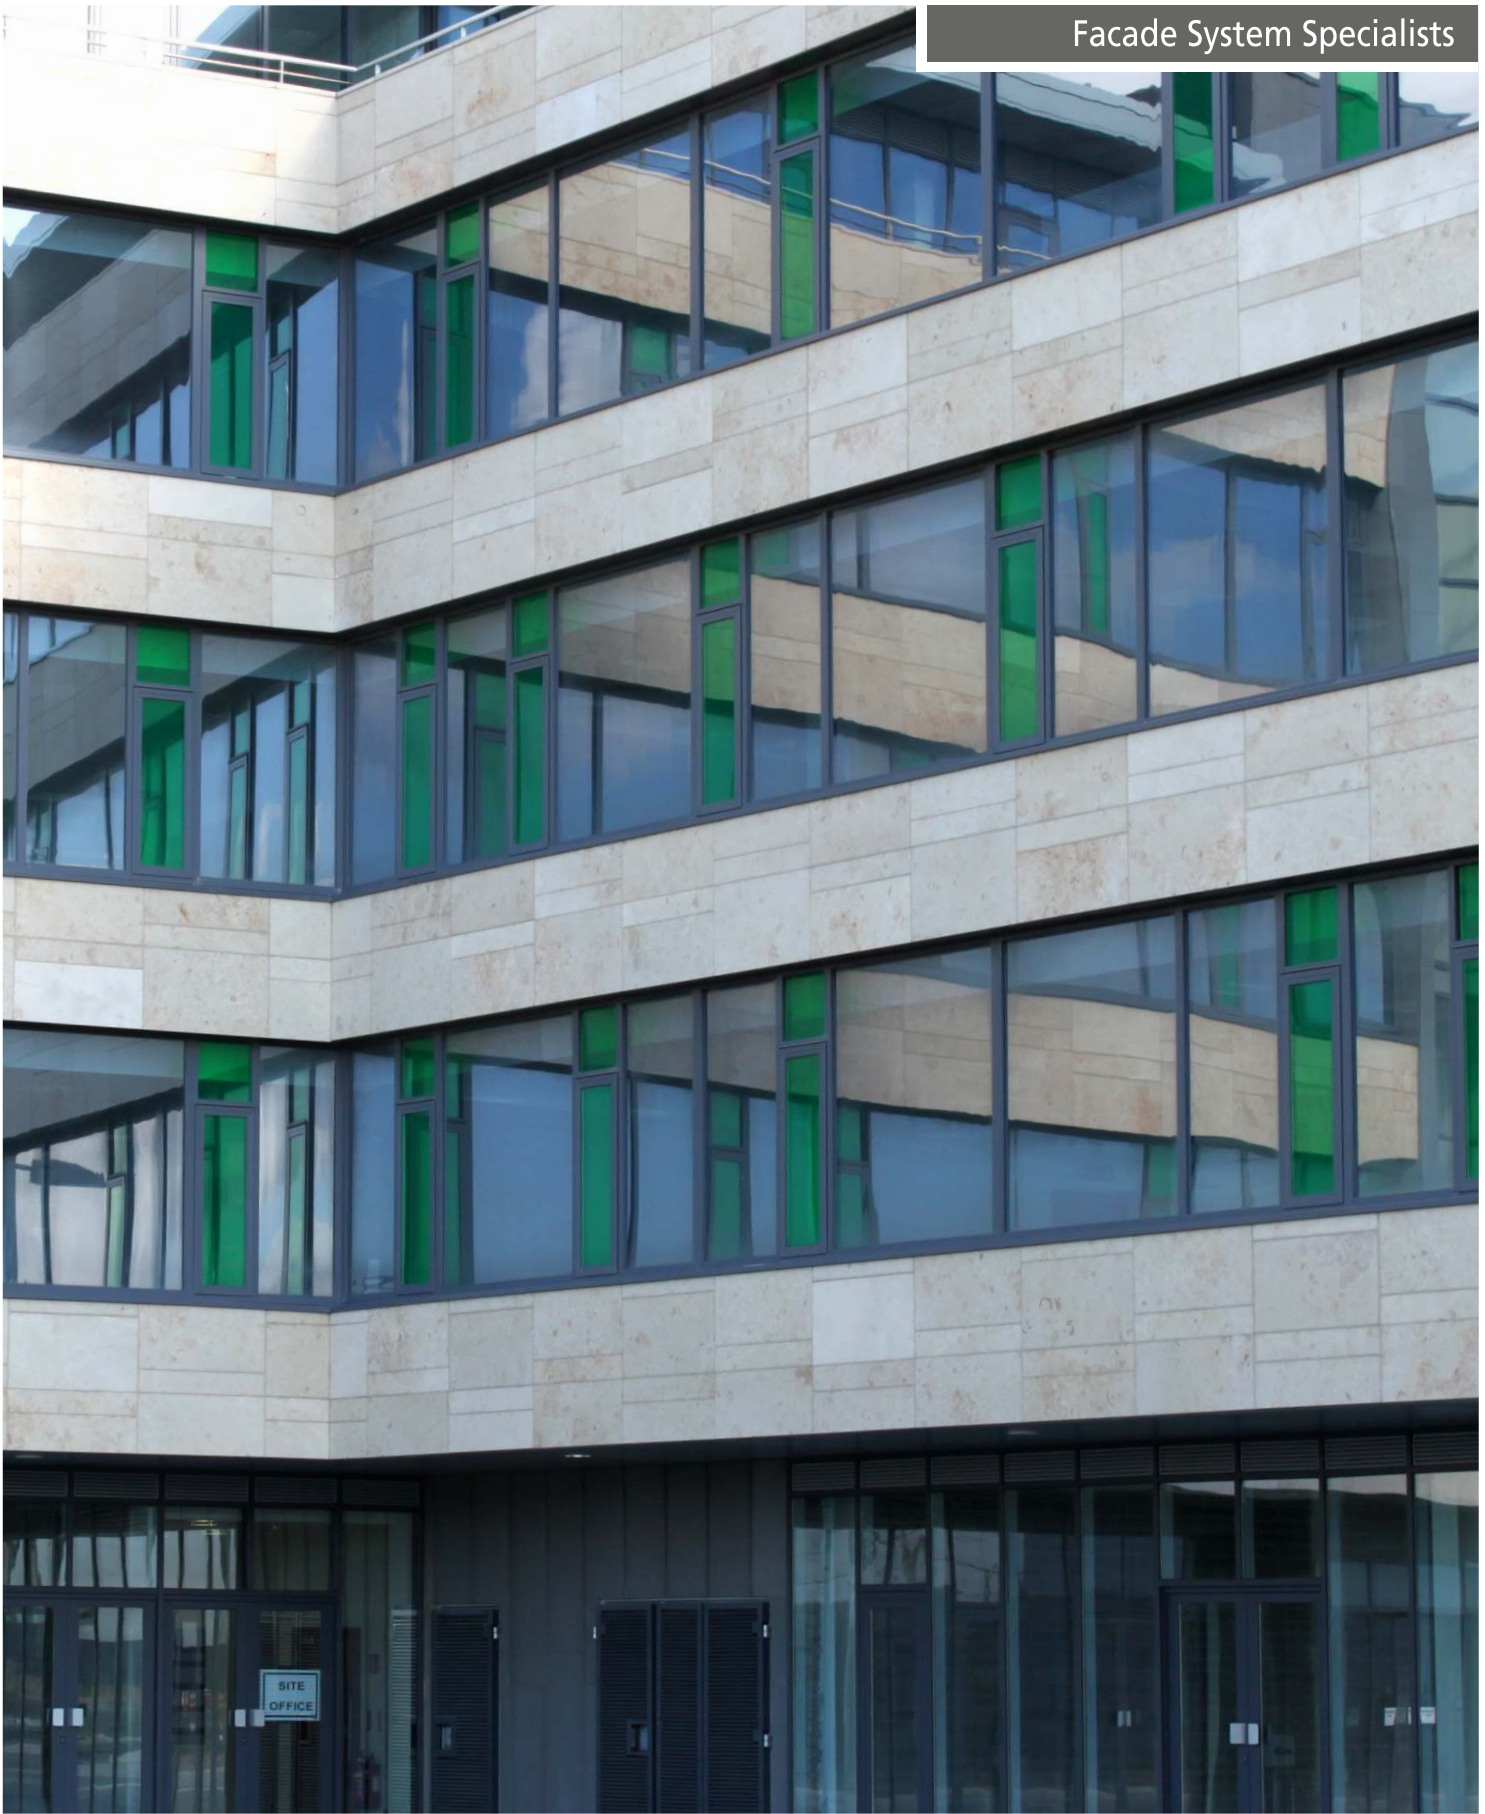

Airton Road, Tallaght, Dublin, Ireland

Airton Road, Tallaght, Dublin, Ireland



- Project :** Airton Road Tallaght, Dublin.
- Architect:** HKR Architects Dublin.
- Builder:** Mc Cebes Builders (Dublin) Limited.
- System:** The Kawneer AA 100 and 1202 Curtain Wall system incorporates 2.0 metre high opening side hung vents. The use of green Vanceva glass in the opening vents gives this façade a very individual appearance from the neighbouring buildings.



**GUNN LENNON
FABRICATIONS LTD.**

Facade System Specialists

Gunn Lennon Fabrications Ltd., Unit 1 & 2, Shanowen Business Centre, Santry, Dublin 9, Ireland.

Website: www.gunnlennonfabrications.com E-mail: sales@glf.ie

Tel: +353 (0) 1 842 7922 Fax: +353 (0) 1 842 7540